



13,20											
14	6,60					6,60					14
25	2,05	12	3,98	18	18	3,98	12	2,05	25		
25	3,28	12	2,75	18	18	2,75	12	3,28	25		
	1,10	1,10	1,45	1,10	1,85	1,85	1,10	1,45	1,10	1,10	

11,00					
25	4,65	25	1,48	12	4,00
25	4,65	25	1,82	25	4,00
					1,10
					1,60
					8,30

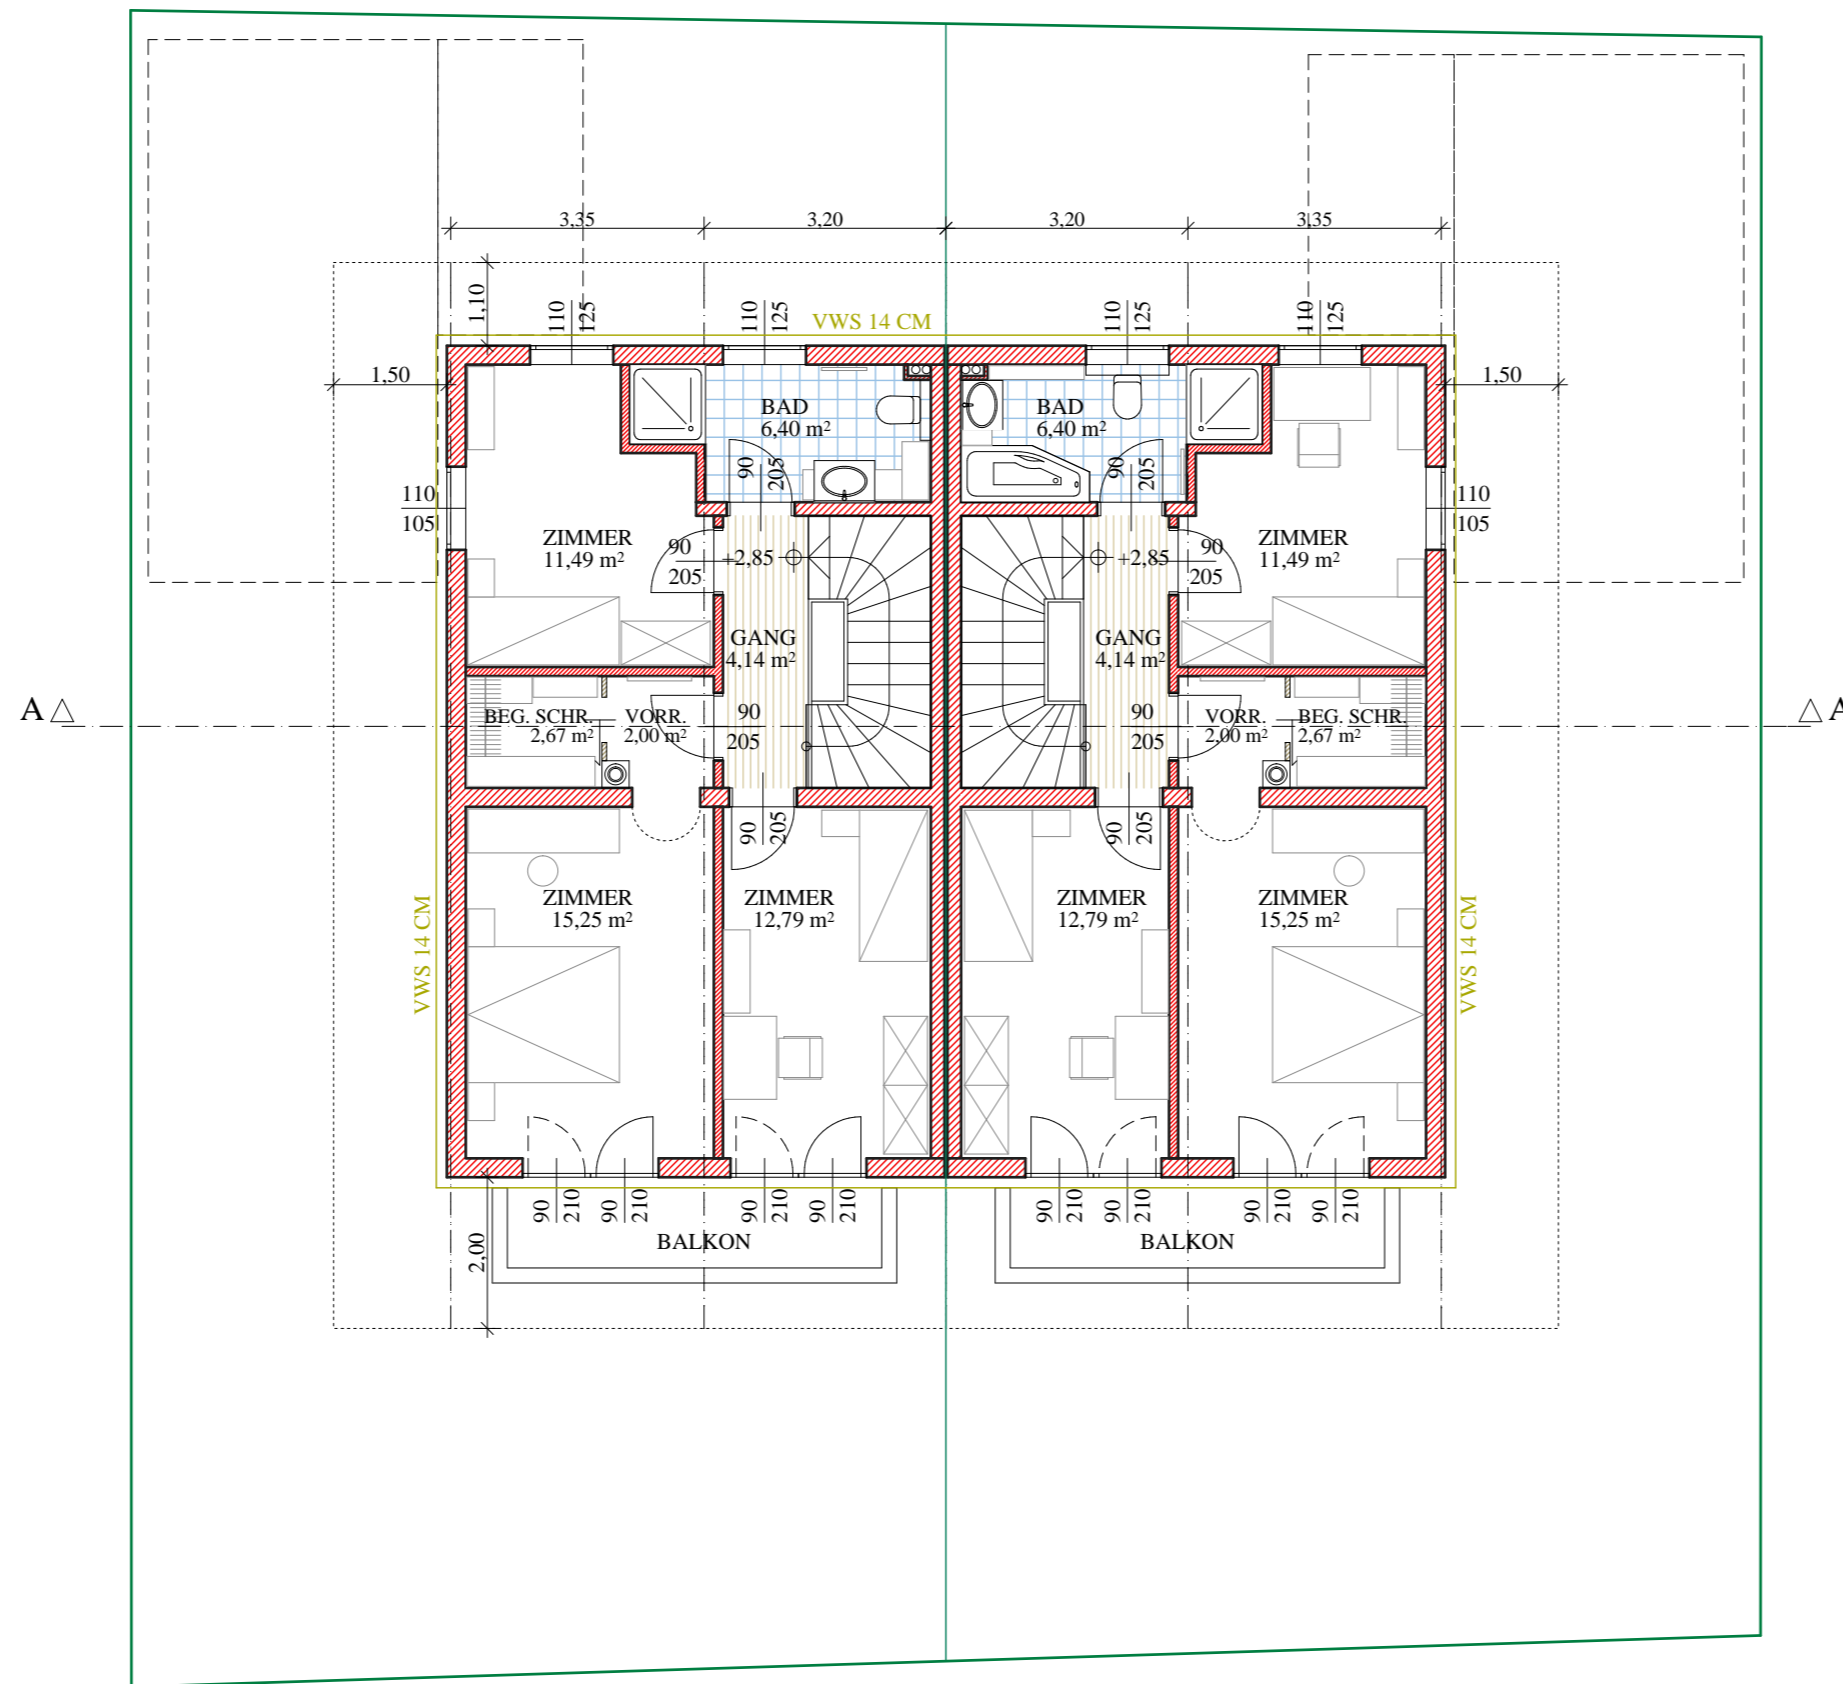

11,00					
25	4,65	25	1,48	12	4,00
25	4,65	25	1,82	25	4,00
					1,10
					1,60
					8,30

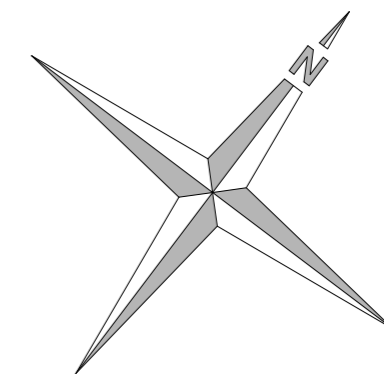

1,00	1,80	95	1,80	1,05	1,05	1,80	95	1,80	1,00	
25	3,28	12	2,75	18	18	2,75	12	3,28	25	
	6,60					6,60				
13,20										



WOHNNUTZFLÄCHE OG = 54,74m2

OBERGESCHOSS

masst. 1 : 100

DOPPELWOHNHAUS - HEHENBERGER, MOOSEN, BRIXEN I. TH.